


NIVELACIONO REŠENJE

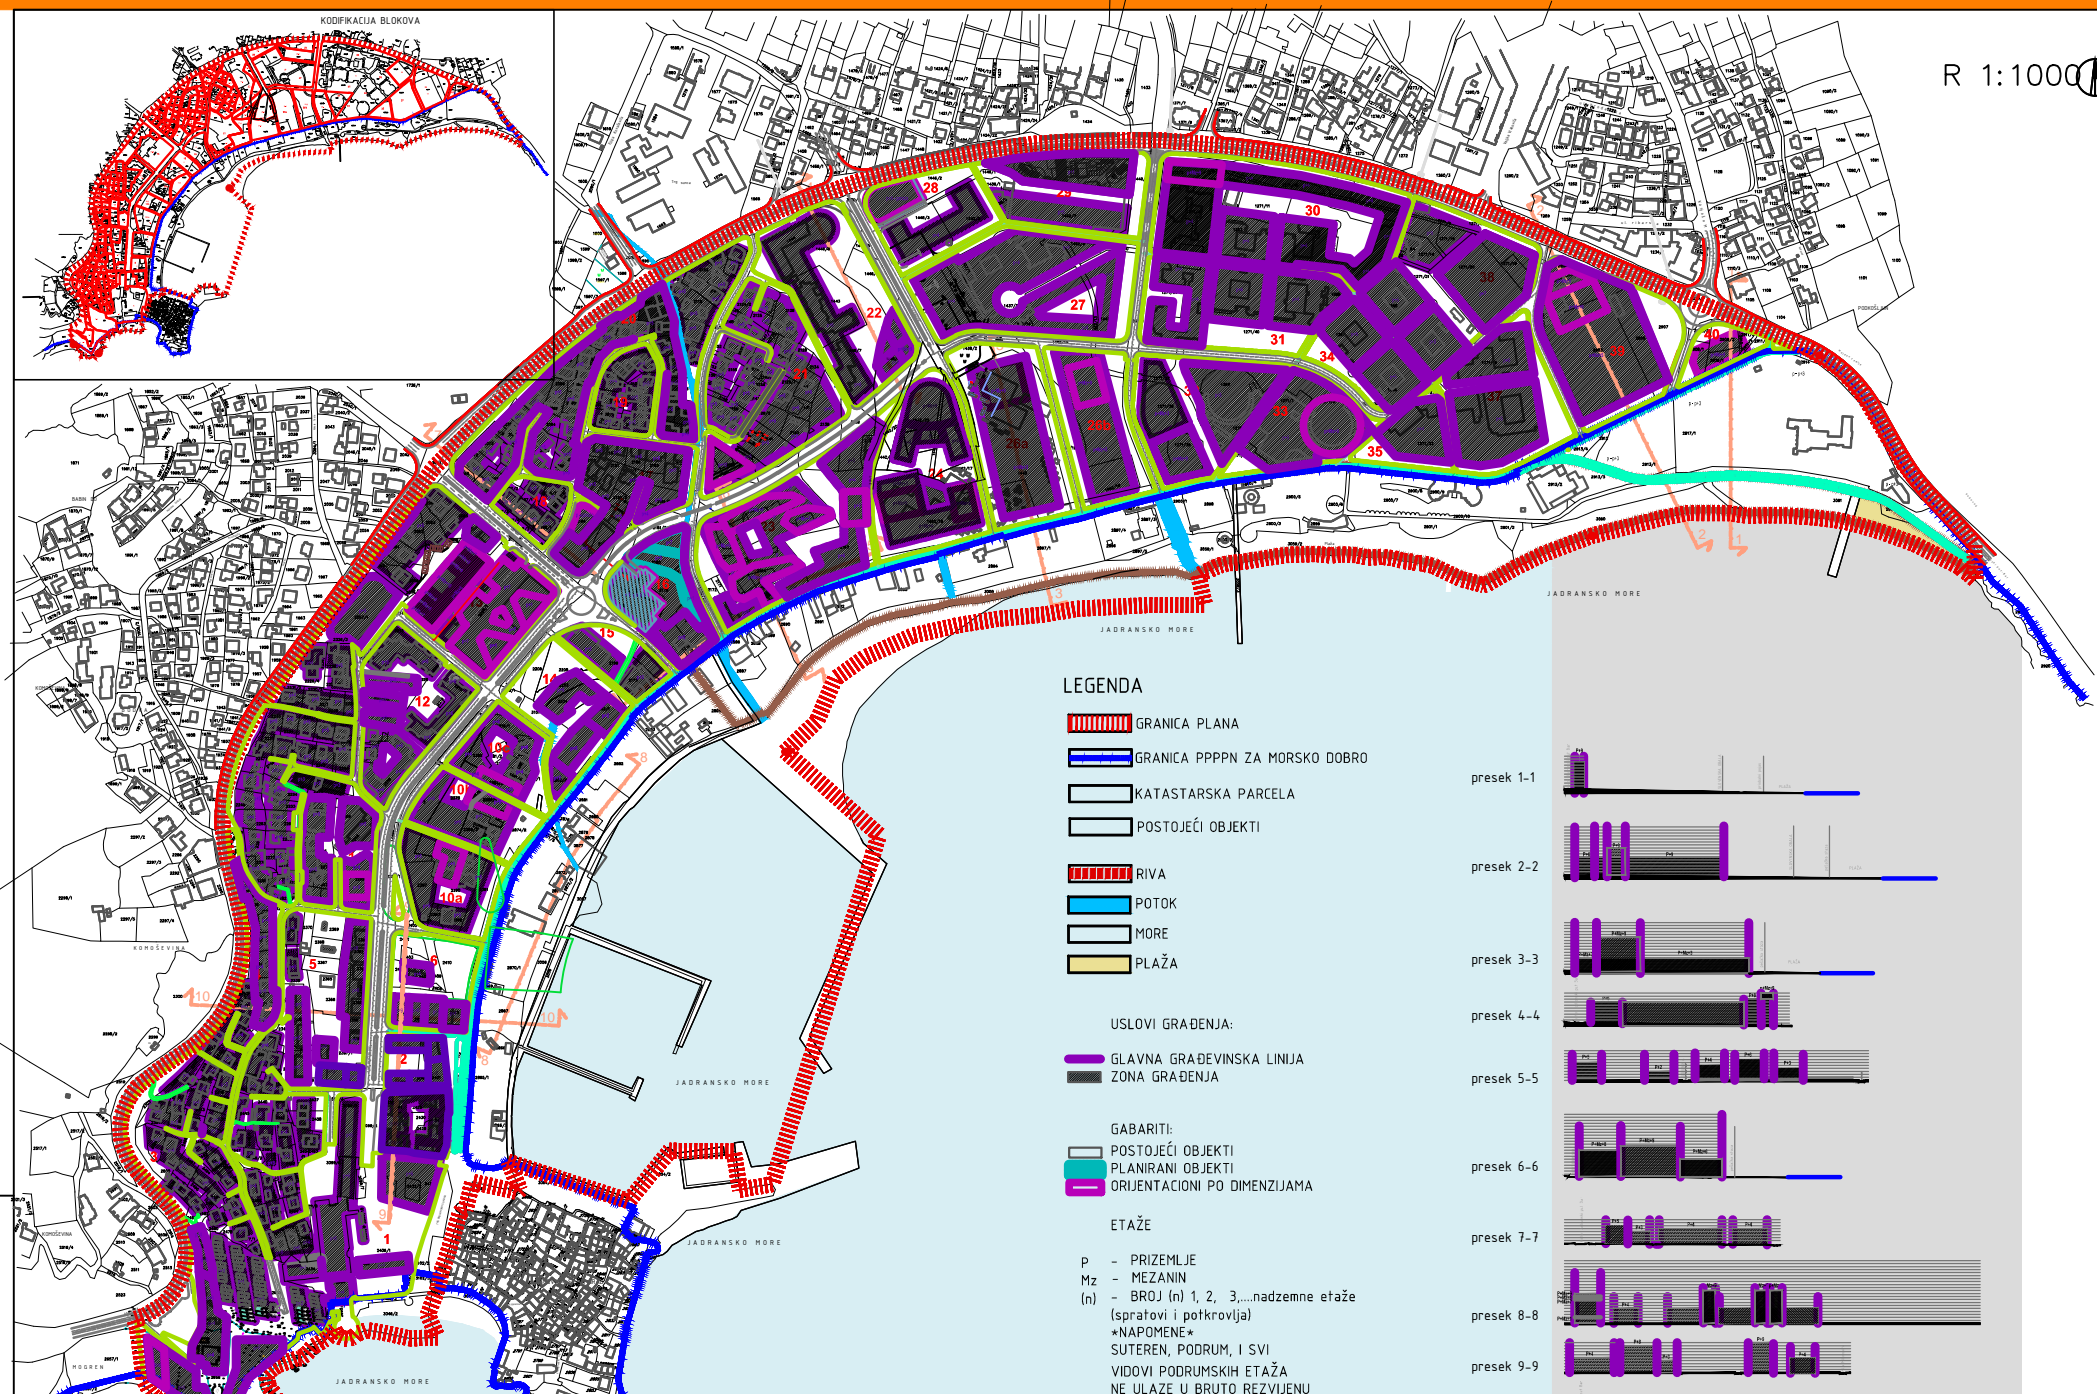

R 1:1000



LEGENDA

- GRANICA PLANA
- GRANICA PPPN ZA MORSKO DOBRO
- KATASTARSKA PARCELA
- POSTOJEĆI OBJEKTI
- RIVA
- POTOK
- MORE
- PLAŽA

USLOVI GRAĐENJA:


- GLAVNA GRAĐEVINSKA LINIJA
- ZONA GRAĐENJA

GABARITI:

- POSTOJEĆI OBJEKTI
- PLANIRANI OBJEKTI
- ORIJENTACIONI PO DIMENZIJAMA

ETAŽE

- P - PRIZEMLJE
- Mz - MEZANIN
- (n) - BROJ (n) 1, 2, 3, ...nadzemne etaže (spratovi i potkrovlja)
- *NAPOMENE*
- SUTEREN, PODRUM, I SVI
- VIDOVI PODRUMSKIH ETAŽA
- NE ULAŽE U BRUTO REZVIJENU

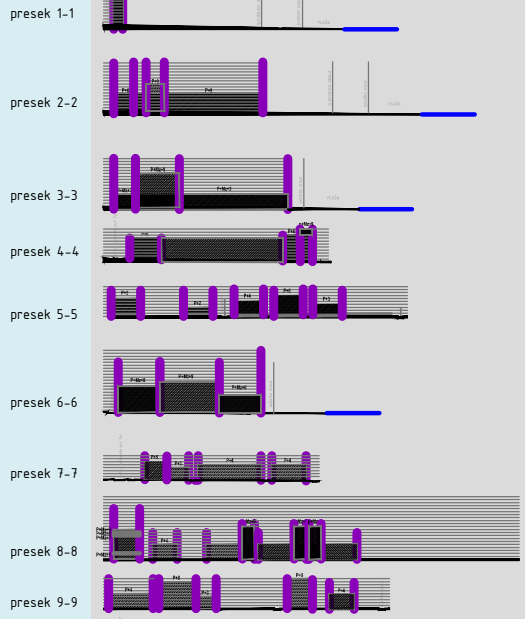

BUDVA - centar

DETALJNI URBANISTIČKI PLAN